



Controls and Points

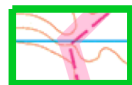


Bridleway



Indistinct Bridleway

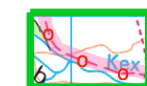


Other right of Way

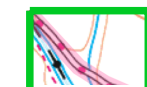

Out of Bounds



Please close all gates.
Pairs must stay together at all times.
Observe the Highway and Country Codes.
You must report to the Finish even if you retire
Footpaths are always out of bounds to cyclists
The representation on this map of any road, track or path is no evidence of the existence of a right of way

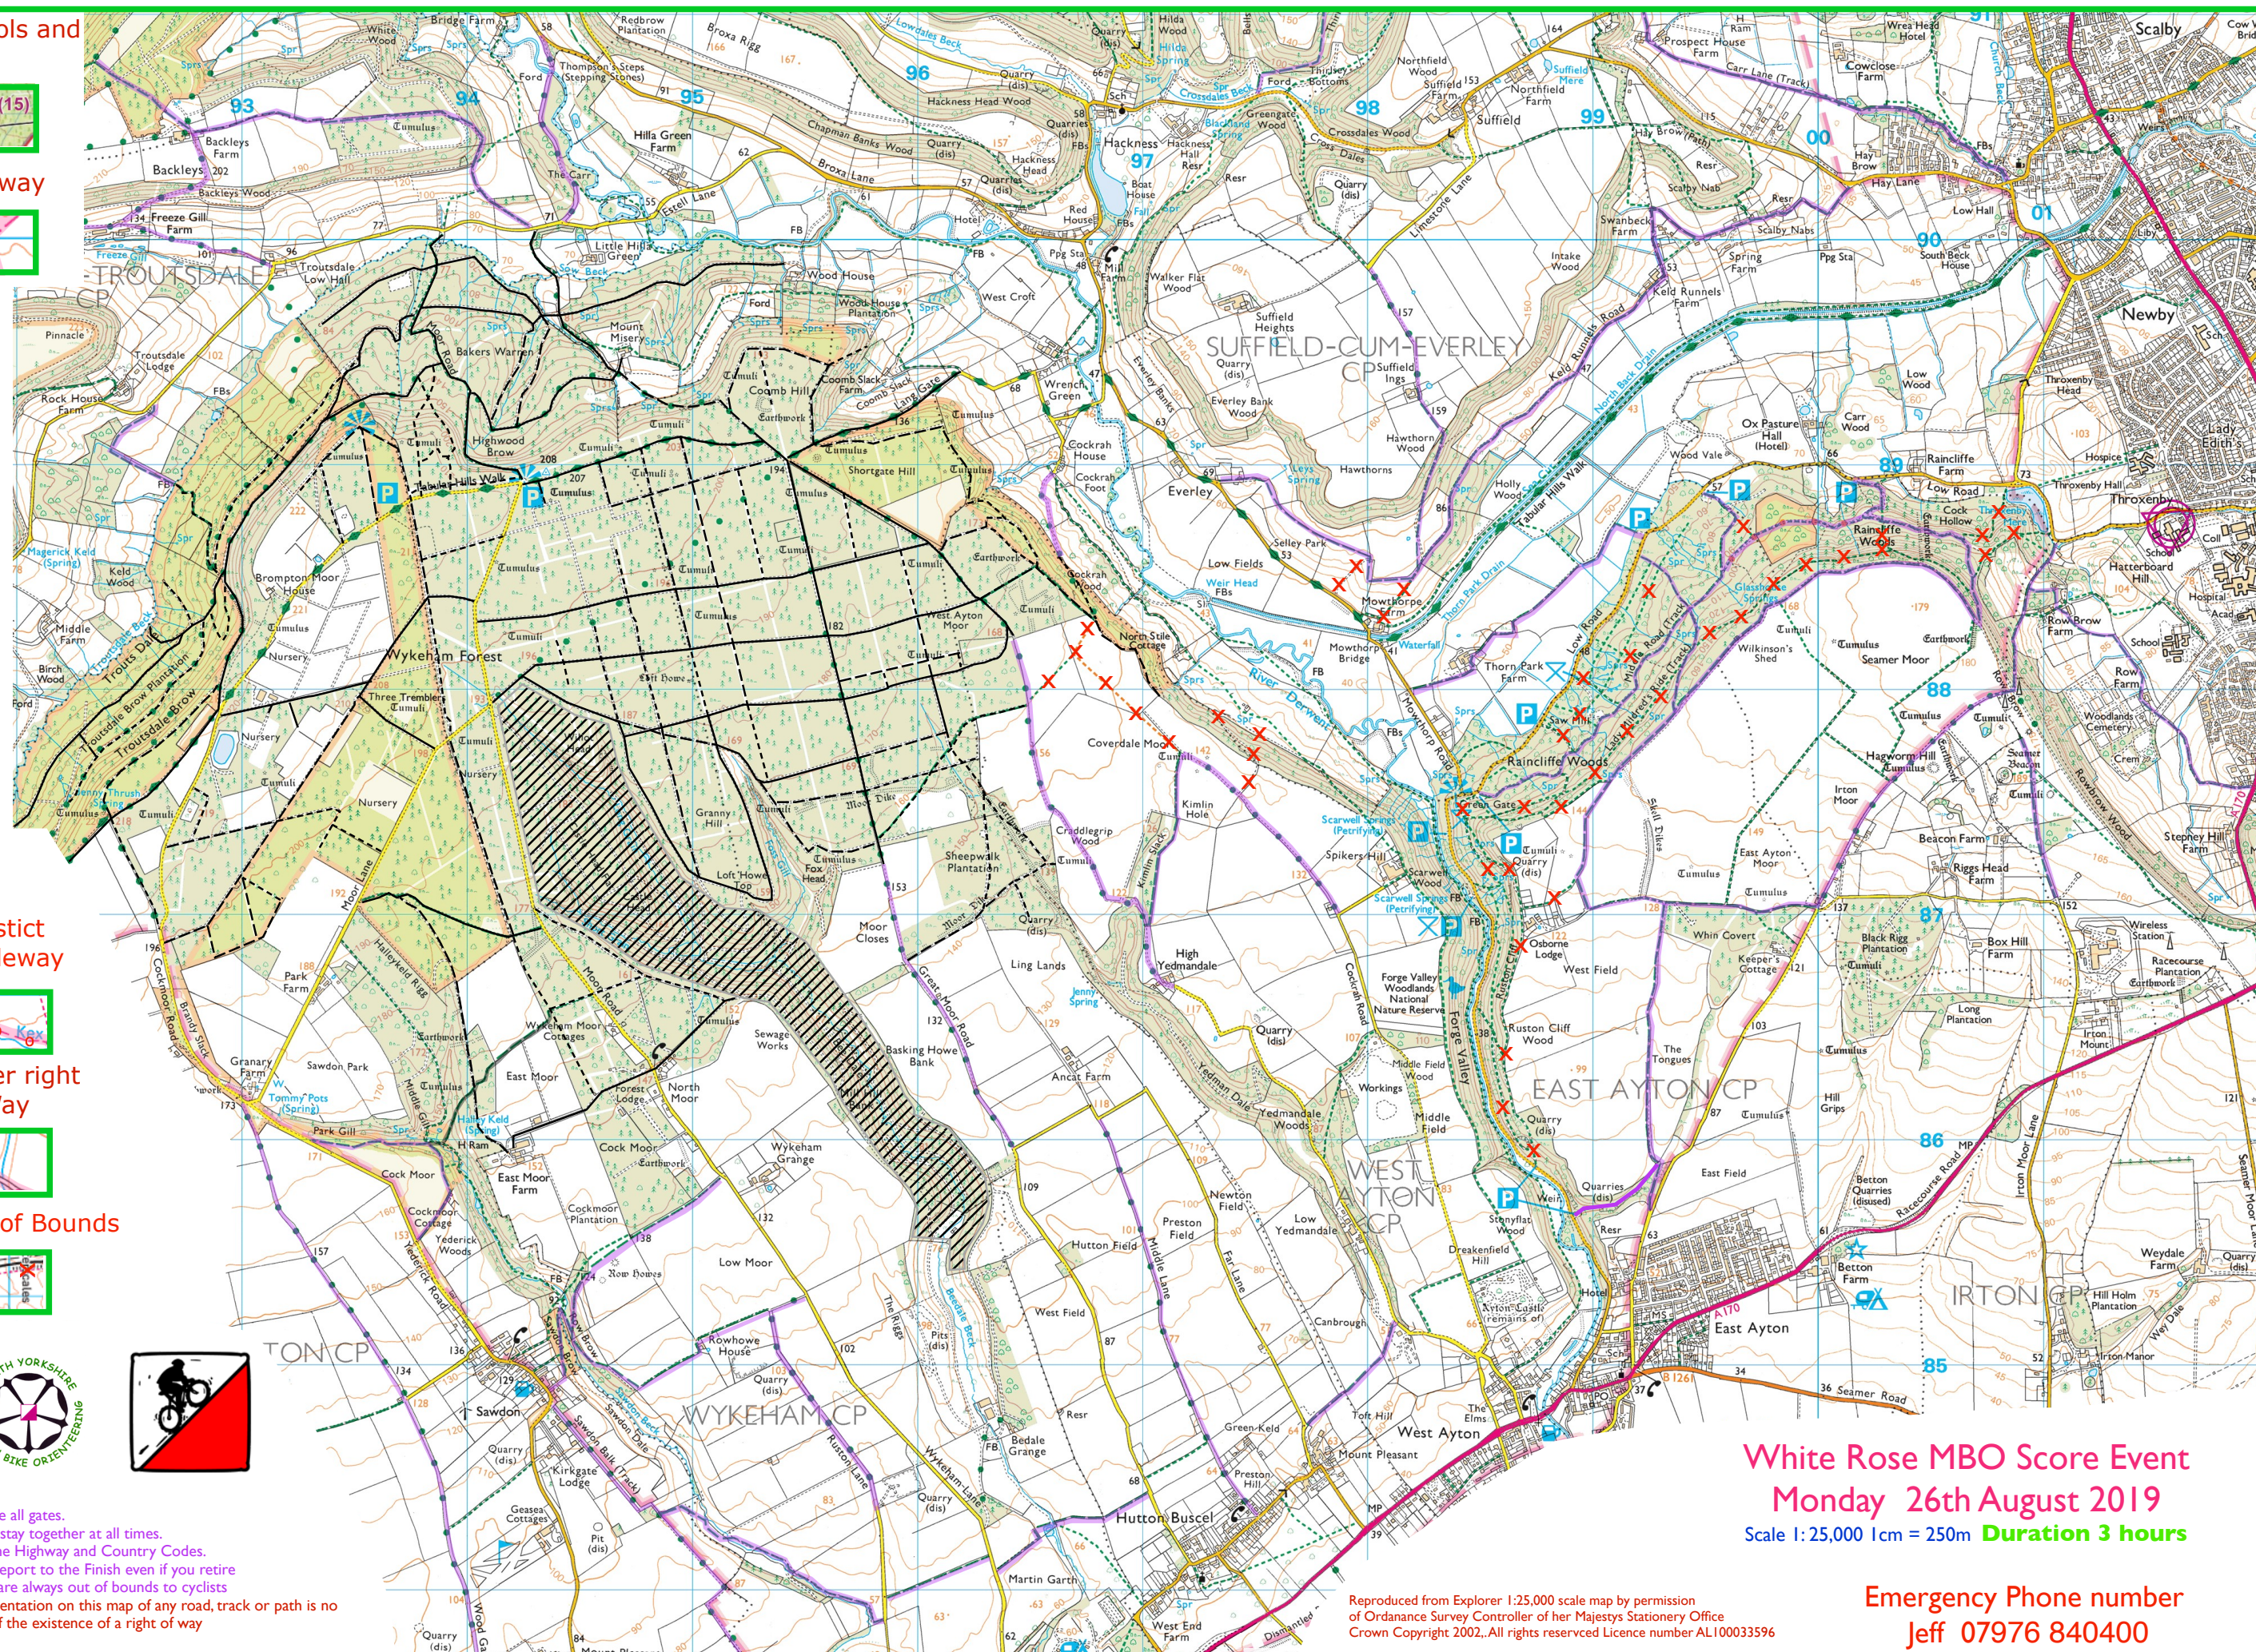

White Rose MBO Score Event
Monday 26th August 2019

Scale 1: 25,000 1cm = 250m **Duration 3 hours**

Emergency Phone number
Jeff 07976 840400

Reproduced from Explorer 1:25,000 scale map by permission
of Ordnance Survey Controller of her Majestys Stationary Office
Crown Copyright 2002. All rights reserved Licence number AL100033596